




NORTH ELEVATION  
1/8"=1'0"

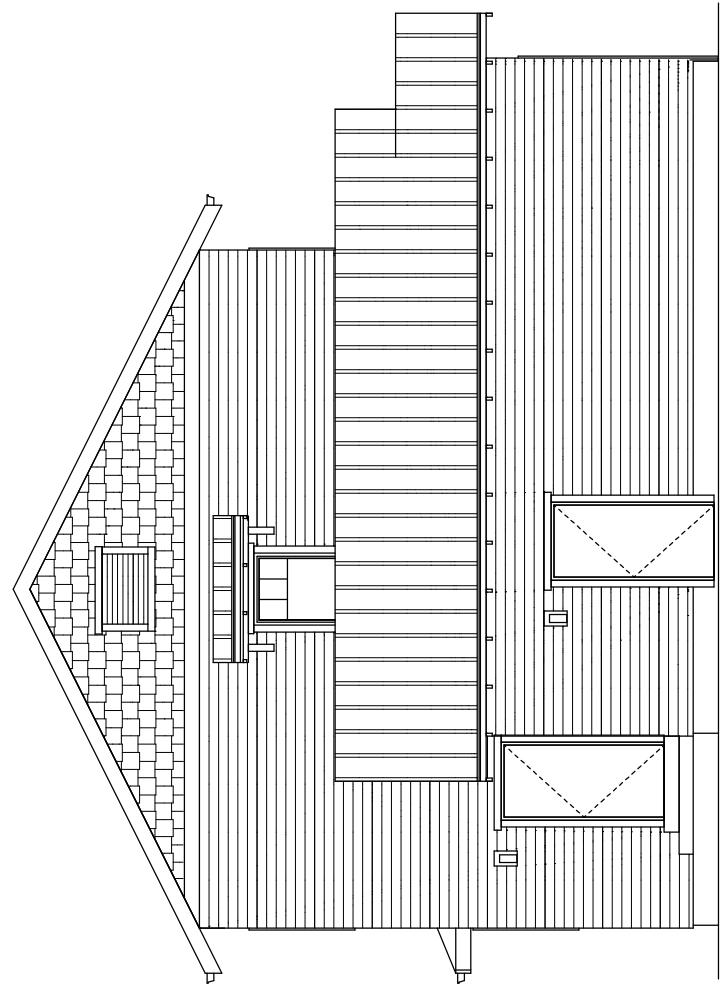

WEST ELEVATION  
1/8"=1'0"

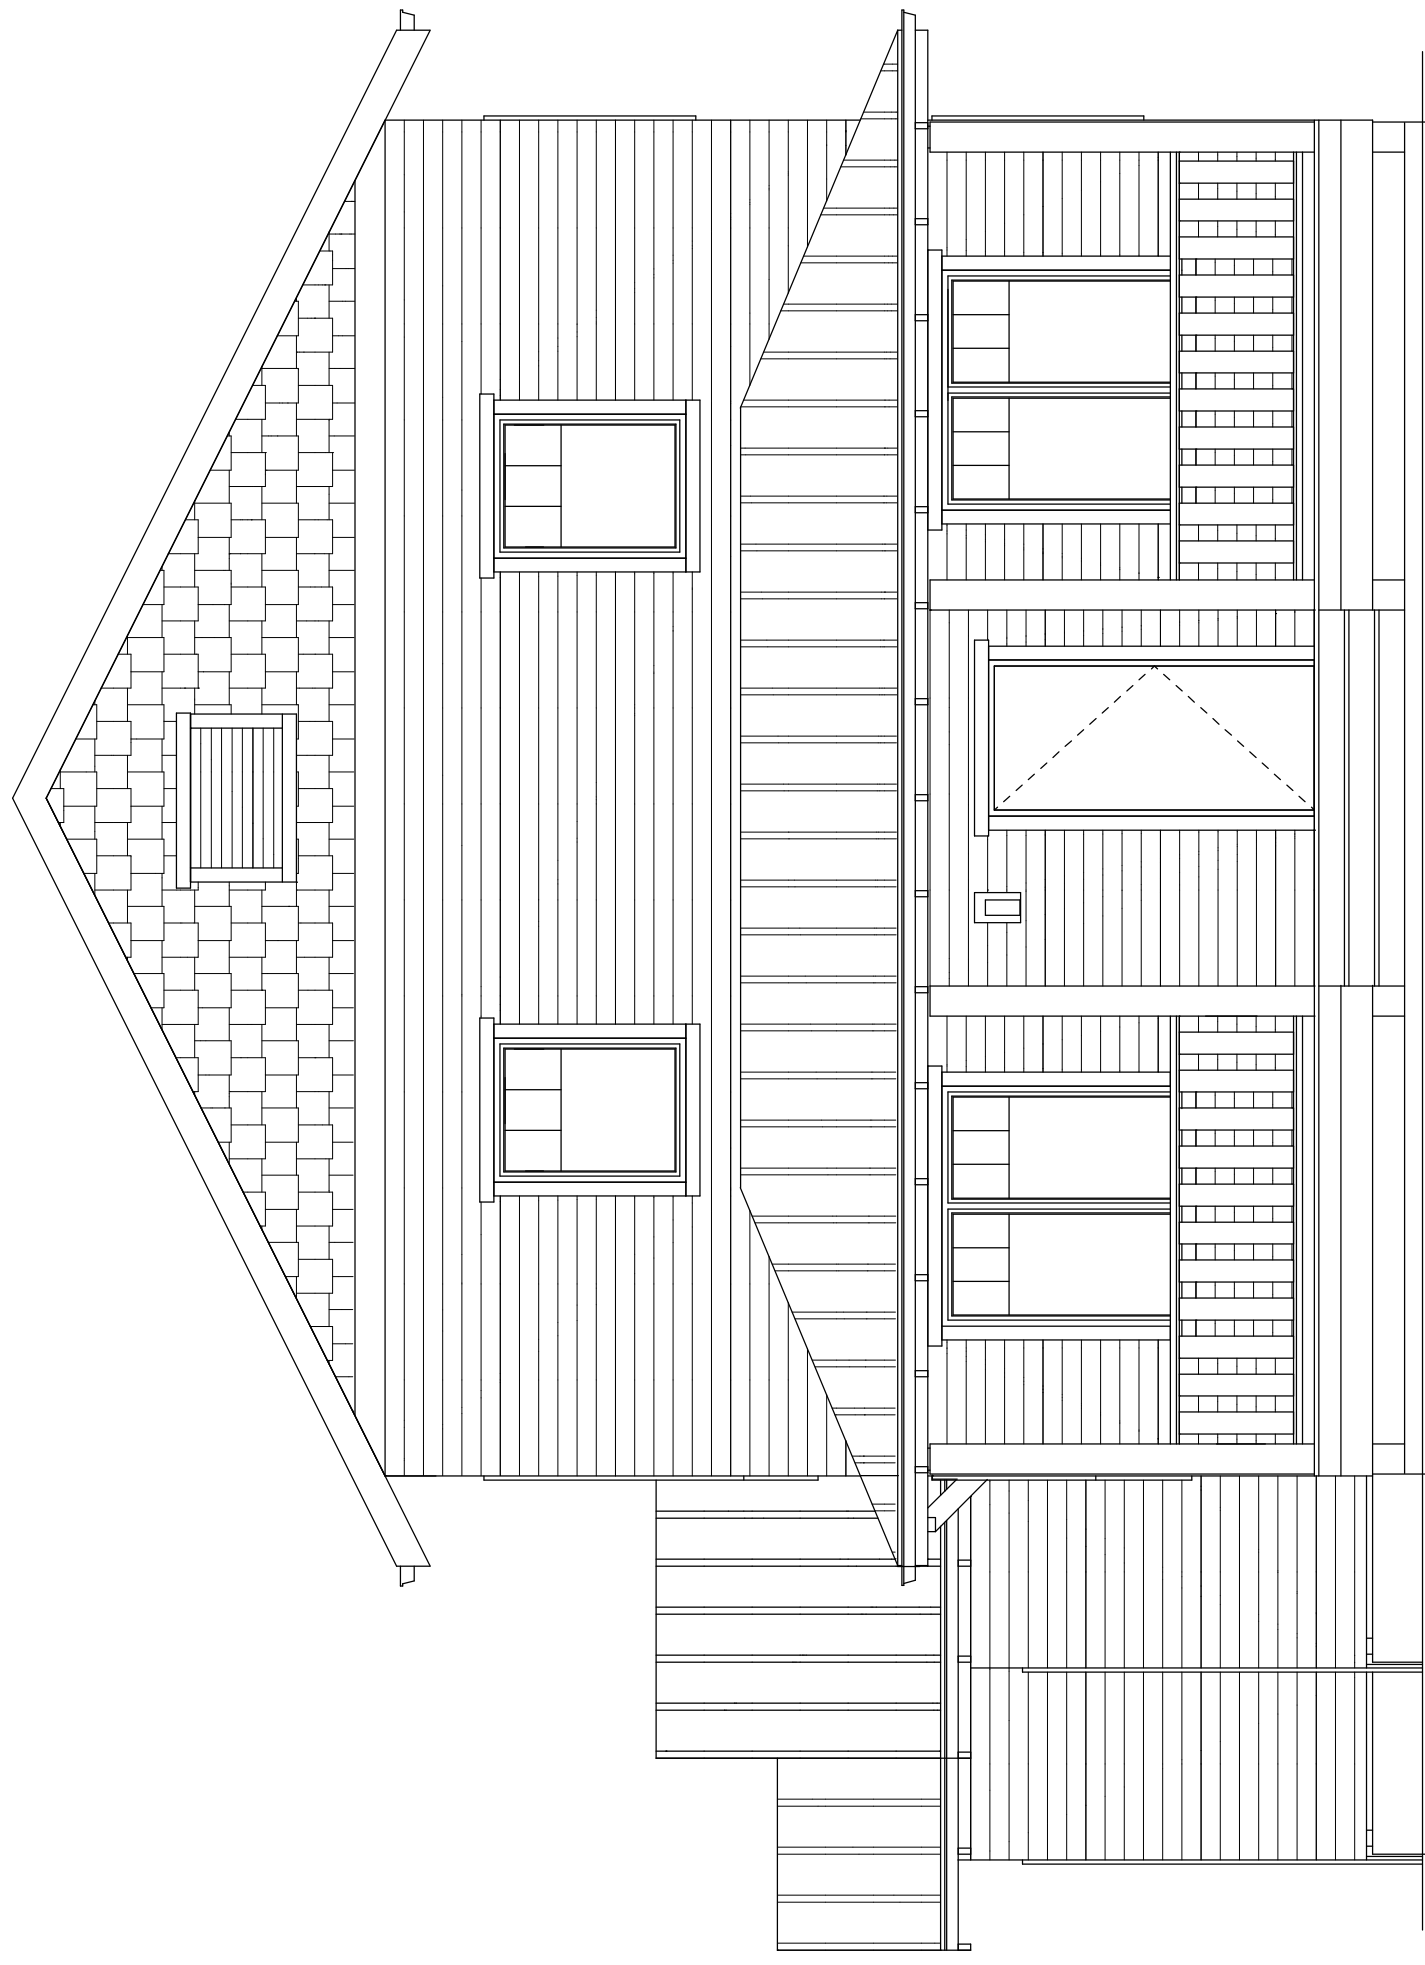

EAST ELEVATION  
1/4"=1'0"

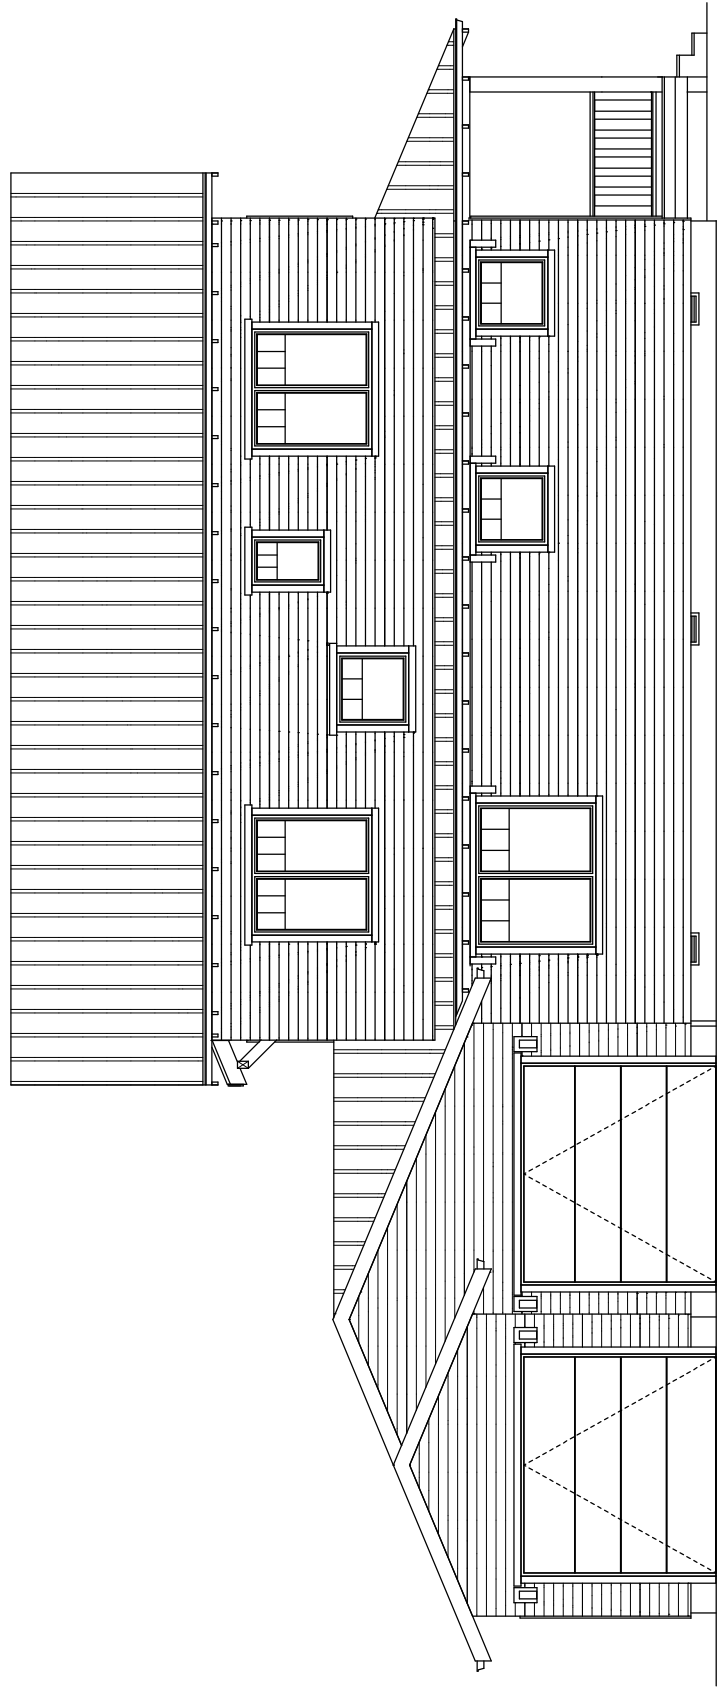

SOUTH ELEVATION  
1/8"=1'0"

ELEVATIONS  
1/4" & 1/8"=1'0"